

Skyview Sunset

18 August 2021 : 7901 Sunset Skyview_Callidus_08.16.2021
1511 N. Farifax Avenue, Los Angeles, CA. 90046

Valencia Estimates LLC.


Shop Drawings - Material Color Summary

Based on the following Drawings:
Skyview Sunset (Project no. 19.120)
Level 1, 3rd to 7th Floors
DATED: 07.26.2021 (Bid Set)

MATERIAL COLOR SUMMARY

	WD-03: Paradigm - Conquest Collec. (Color: Ceramic Bead #CON2004PAD/ 9" x 72" x 20mill LVT Planks)
	WD-03B: Paradigm - Conquest Collec. (Color: Ceramic Bead #CON2004PAD/ 9" x 72" x 20mill LVT Planks)
	C-01: Shaw Contract - Turn Tile Collec. (Color: Endurance #04505/ 12" x 48" Cpt Tile w/ EcoWorx Back)
	WD-02: EL & EL Wood - MDF Ultralight (Color: PT-02 to Match Wall Color/ 7-1/4" Eased Edge Base)
	WD-04: MDF Wall Base (Color: To Match Wall Color w/ Flat Finish/ 4" Height)
	WD-01: EL & EL Wood - MDF Ultralight (Color: To Match Wall Color/ 7-1/4" Eased Edge Base)
	Johnsonite - Baseworks Thermoset Type TS Rubber Base (Color: TBD/ Height TBD)

Scale 1:500 (original drawing scale 1:96)

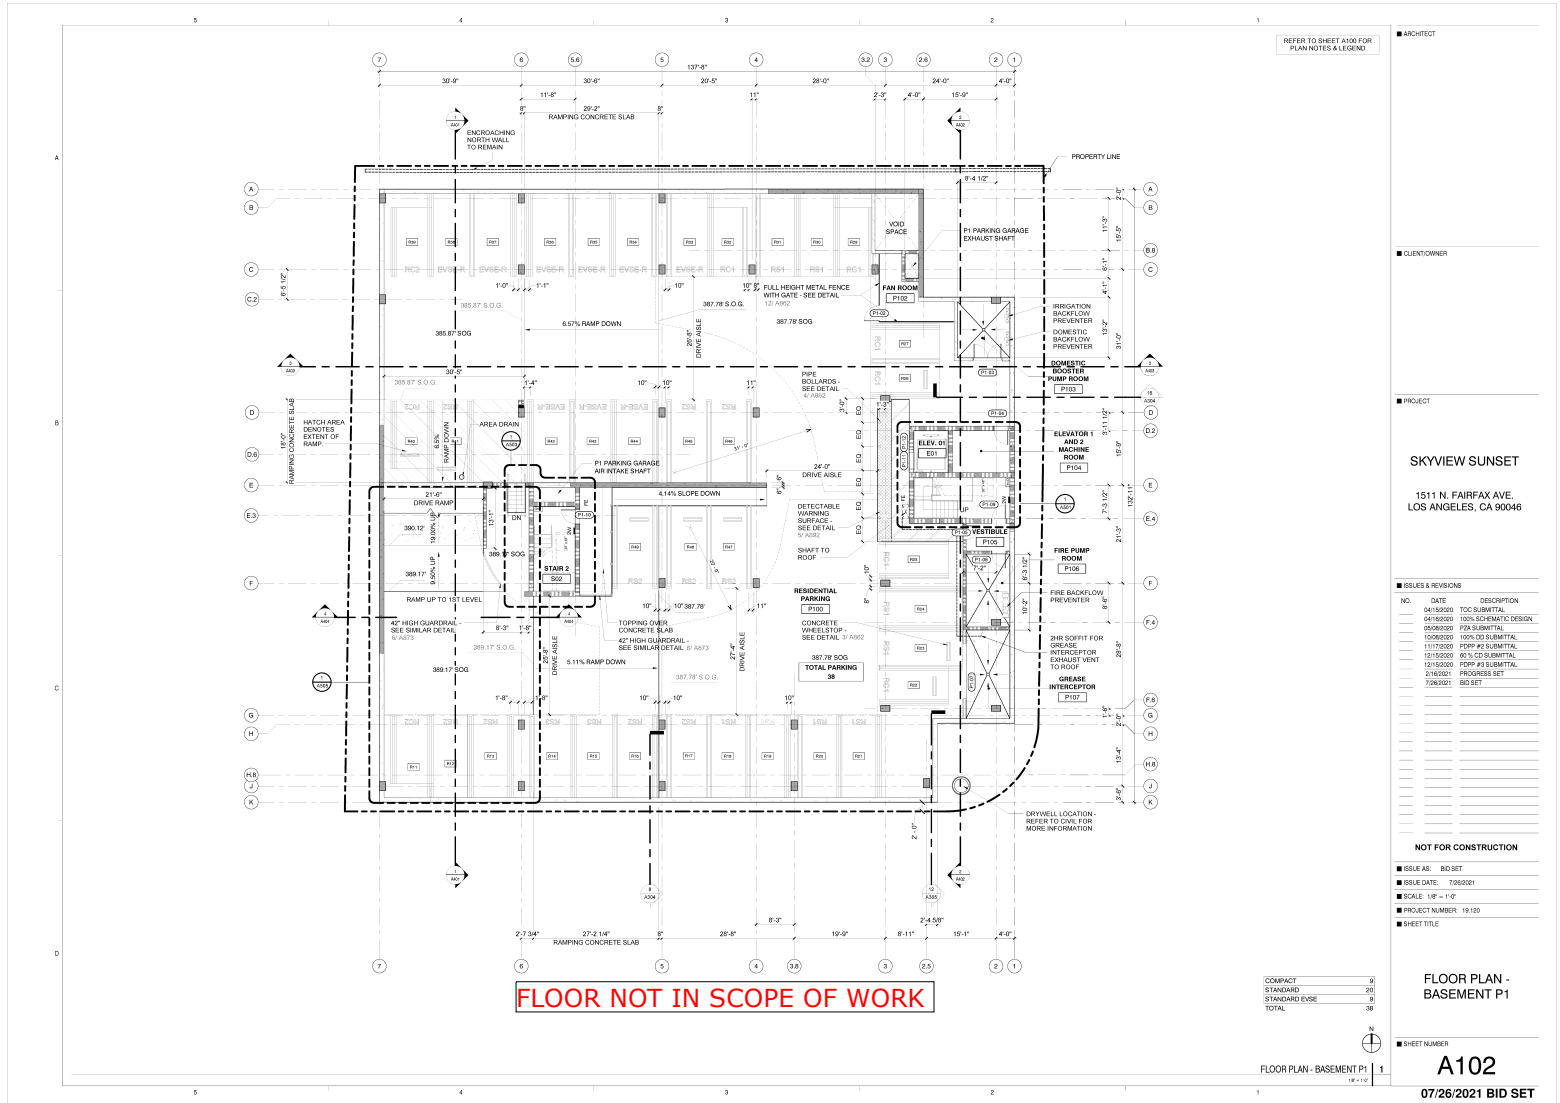

Skyview Sunset


18 August 2021 : 7901 Sunset Skyview_Callidus_08.16.2021
1511 N. Farifax Avenue, Los Angeles, CA. 90046

Shop Drawings

Valencia Estimates LLC.

Scale 1:500 (original drawing scale 1:96)

Square Footage/ Linear Feet Per Floor: [NET AMOUNT]
[153'5-.5" Lf] - WD-01: EL & EL Wood - MDF Ultralight (Color: To Match Wall Color/ 7-1/4" Eased Edge Base)

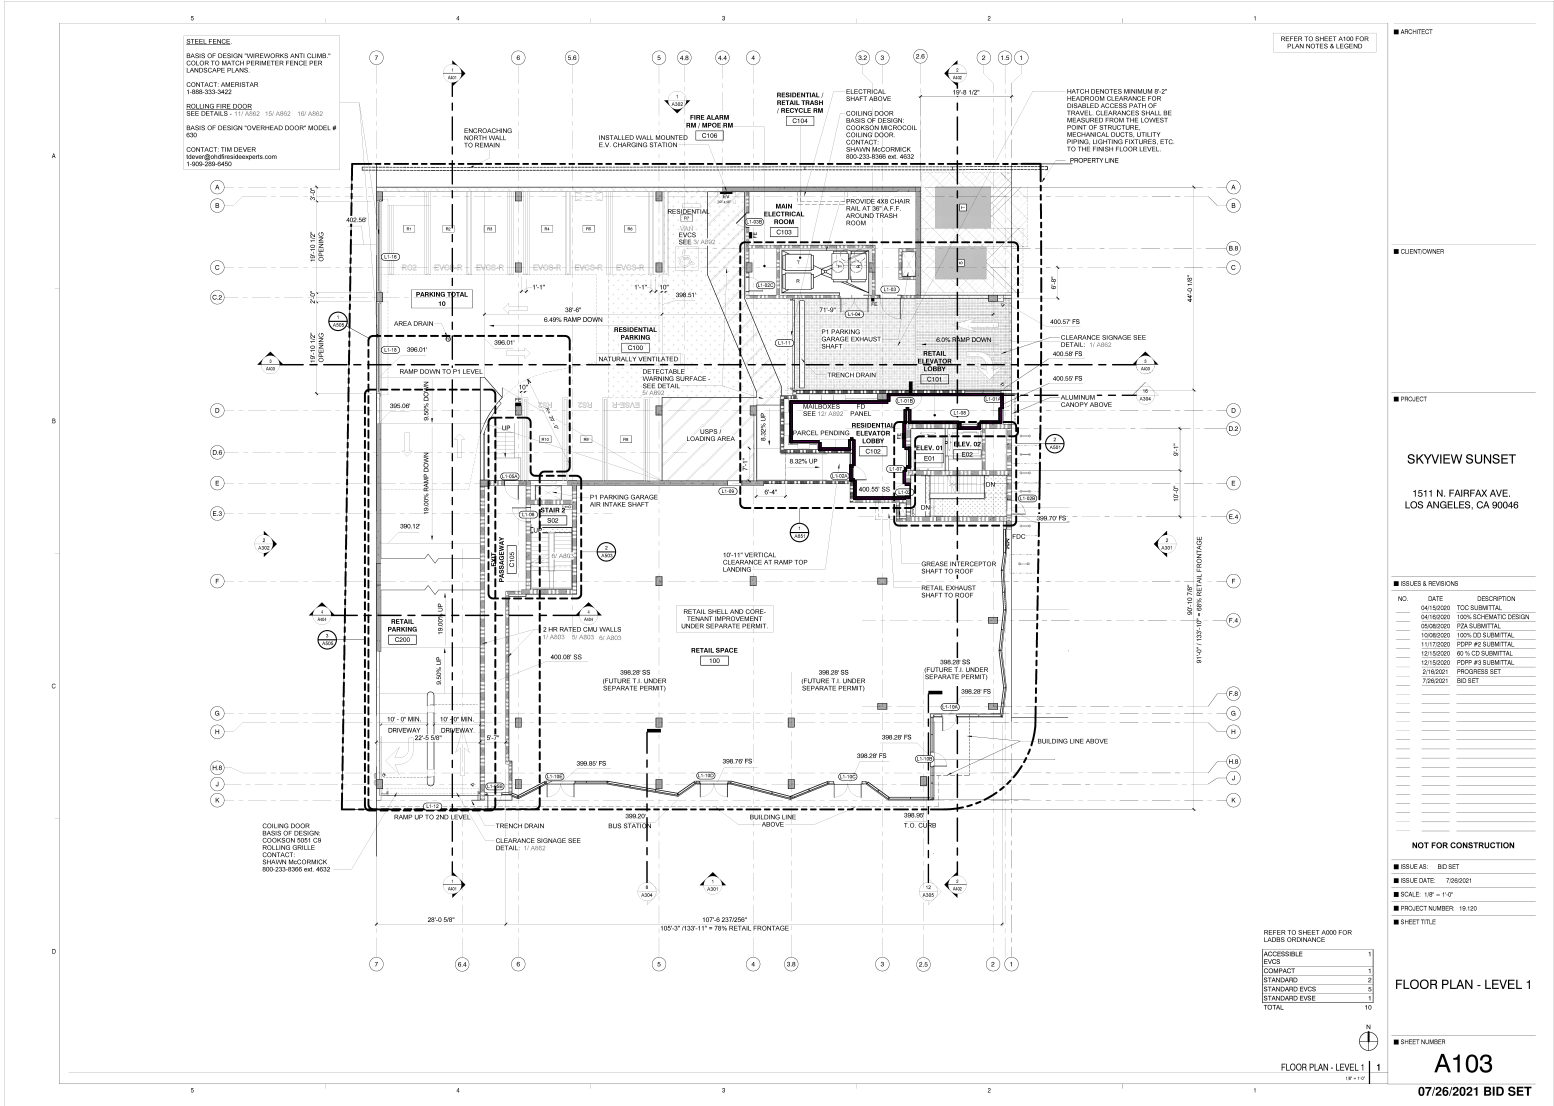

18 August 2021 : 7901 Sunset Skyview_Callidus_08.16.2021
1511 N. Farifax Avenue, Los Angeles, CA. 90046


Shop Drawings

Scale 1:500 (original drawing scale 1:96)




Scale 1:500 (original drawing scale 1:96)

- Square Footage/ Linear Feet Per Floor: [NET AMOUNT]
- [7,466.05 Sf] - WD-03: Paradigm - Conquest Collec. (Color: Ceramic Bead #CON2004PAD/ 9" x 72" x 20mill LVT Planks)
- [923.90 Sf] - WD-03B: Paradigm - Conquest Collec. (Color: Ceramic Bead #CON2004PAD/ 9" x 72" x 20mill LVT Planks)
- [909.78 Sf] - C-01: Shaw Contract - Turn Tile Collec. (Color: Endurance #04505/ 12" x 48" Cpt Tile w/ EcoWorx Back)
- [2,646'0.3" Lf] - WD-04: MDF Wall Base (Color: To Match Wall Color w/ Flat Finish/ 4" Height)
- [281'3.3" Lf] - WD-02: EL & EL Wood - MDF Ultralight (Color: PT-02 to Match Wall Color/ 7-1/4" Eased Edge Base)

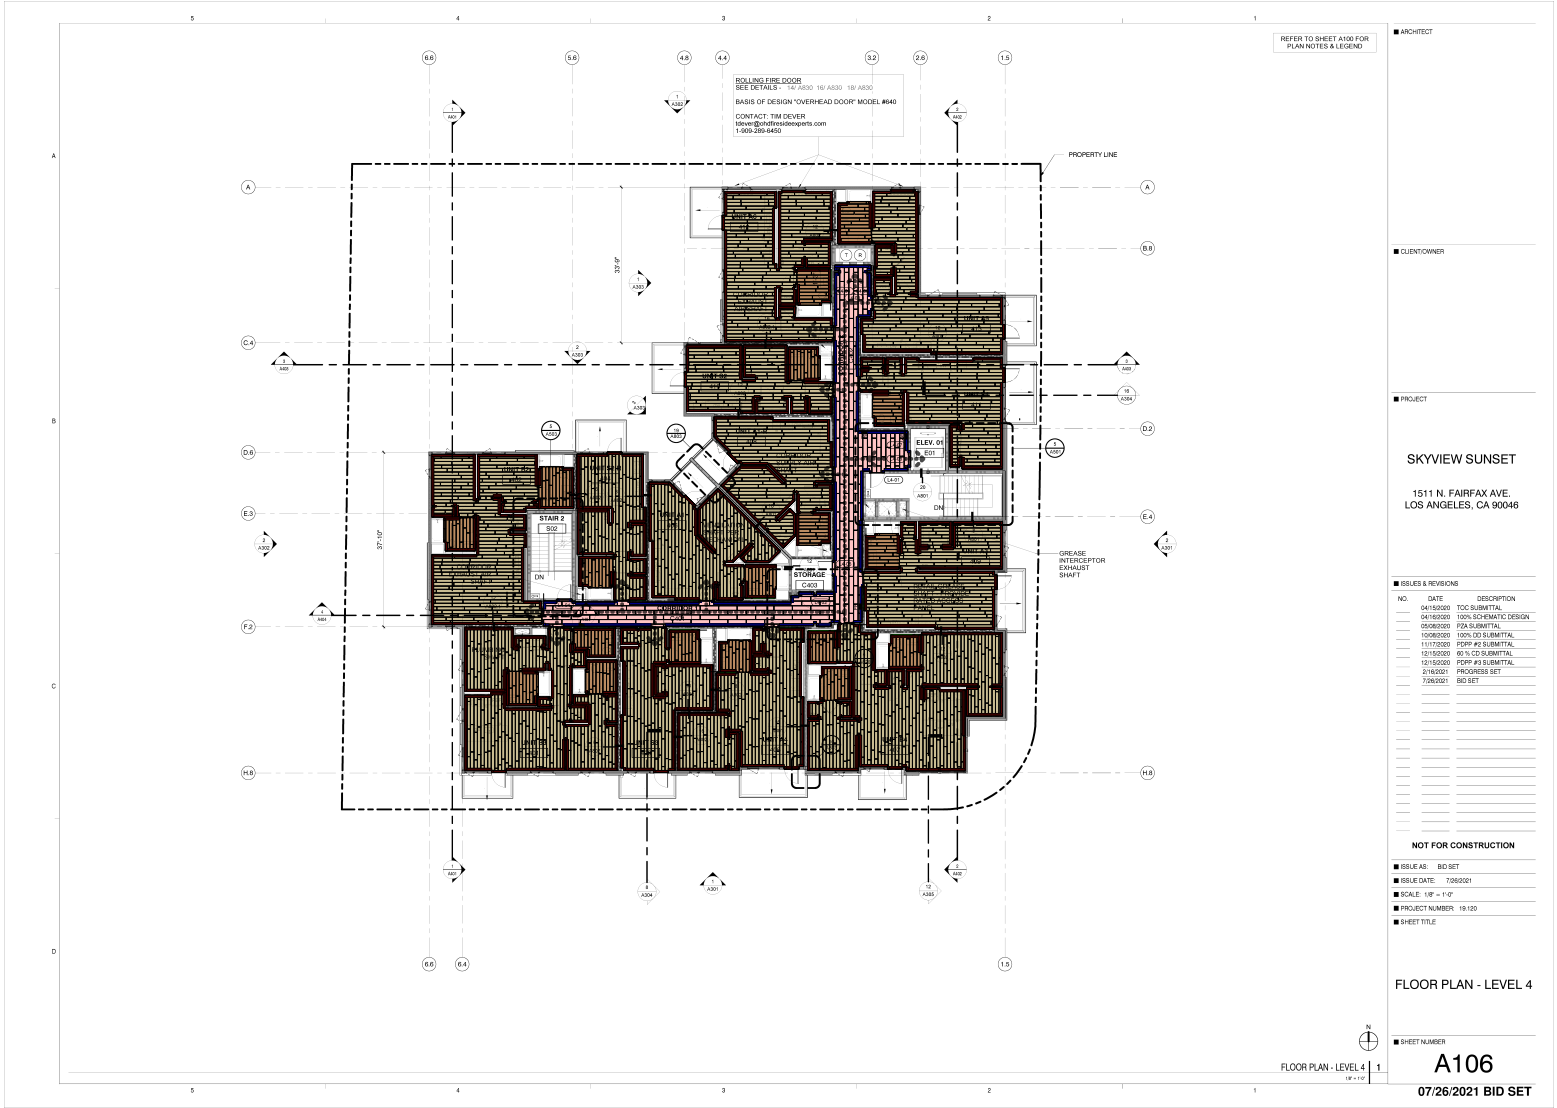


Scale 1:500 (original drawing scale 1:96)

- Square Footage/ Linear Feet Per Floor: [NET AMOUNT]
- [7,466.05 Sf] - WD-03: Paradigm - Conquest Collec. (Color: Ceramic Bead #CON2004PAD/ 9" x 72" x 20mill LVT Planks)
 - [923.90 Sf] - WD-03B: Paradigm - Conquest Collec. (Color: Ceramic Bead #CON2004PAD/ 9" x 72" x 20mill LVT Planks)
 - [909.78 Sf] - C-01: Shaw Contract - Turn Tile Collec. (Color: Endurance #04505/ 12" x 48" Cpt Tile w/ EcoWorx Back)
 - [2,646'0.3" Lf] - WD-04: MDF Wall Base (Color: To Match Wall Color w/ Flat Finish/ 4" Height)
 - [281'3.3" Lf] - WD-02: EL & EL Wood - MDF Ultralight (Color: PT-02 to Match Wall Color/ 7-1/4" Eased Edge Base)

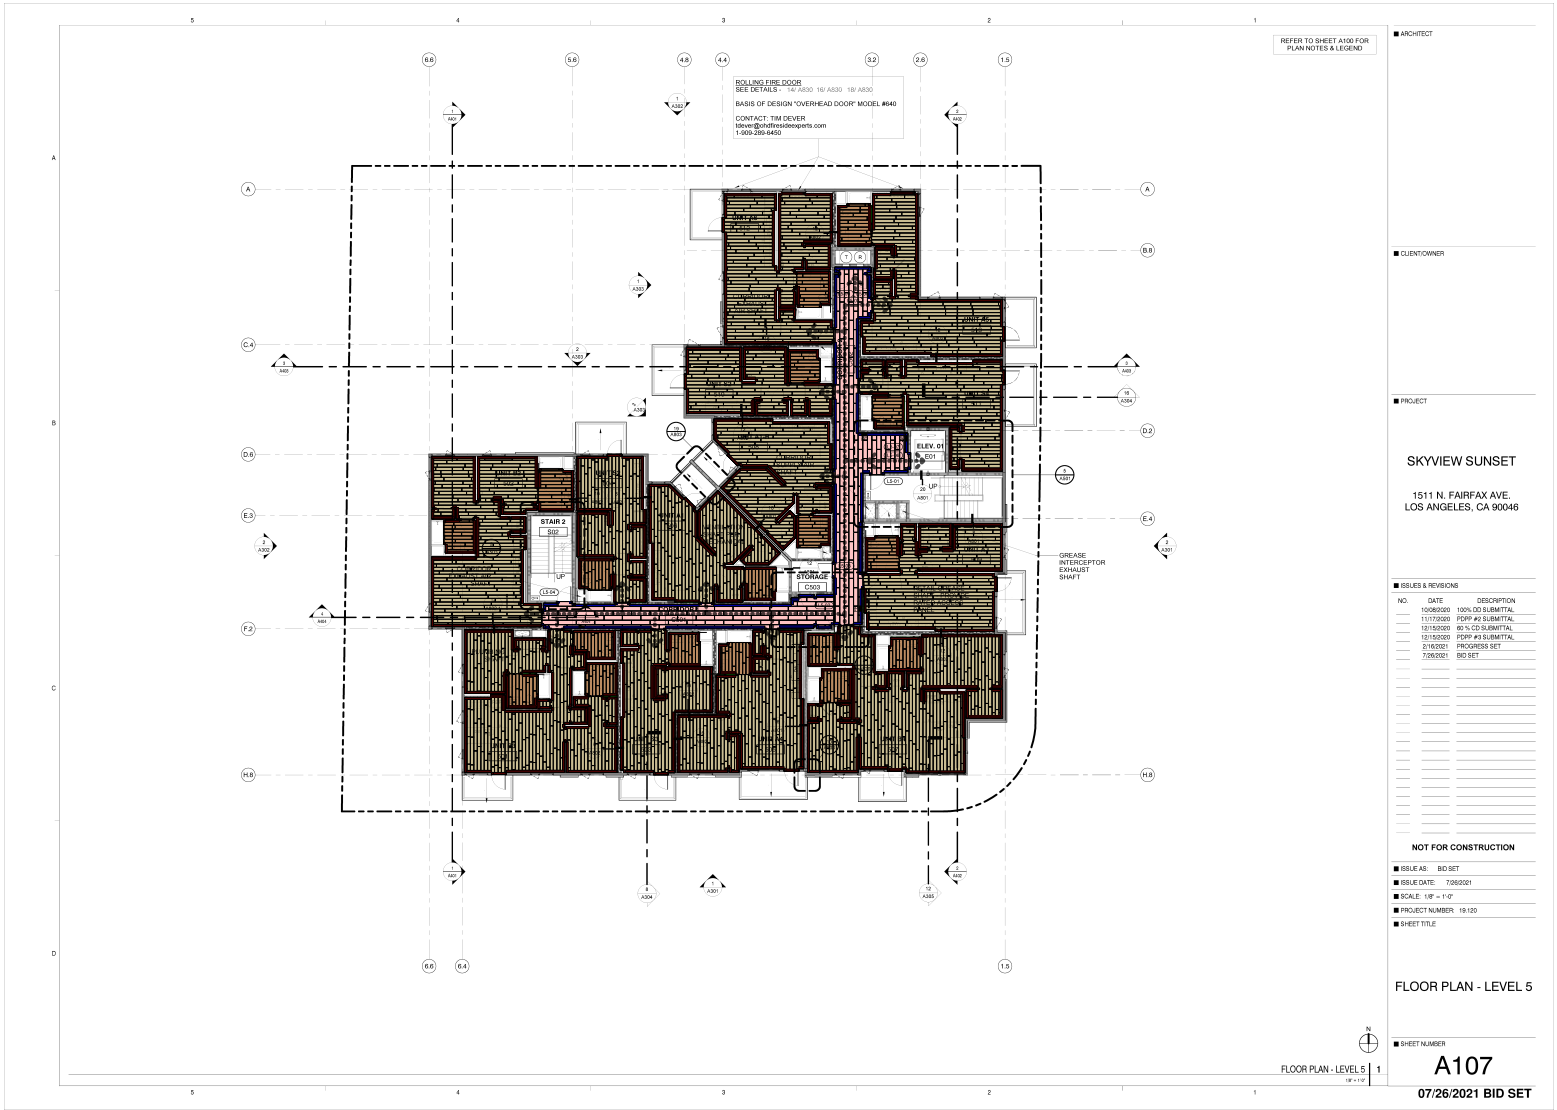

Scale 1:500 (original drawing scale 1:96)

- Square Footage/ Linear Feet Per Floor: [NET AMOUNT]
- [7,467.16 Sf] - WD-03: Paradigm - Conquest Collec. (Color: Ceramic Bead #CON2004PAD/ 9" x 72" x 20mill LVT Planks)
 - [923.90 Sf] - WD-03B: Paradigm - Conquest Collec. (Color: Ceramic Bead #CON2004PAD/ 9" x 72" x 20mill LVT Planks)
 - [909.78 Sf] - C-01: Shaw Contract - Turn Tile Collec. (Color: Endurance #04505/ 12" x 48" Cpt Tile w/ EcoWorx Back)
 - [2,646'5.4" Lf] - WD-04: MDF Wall Base (Color: To Match Wall Color w/ Flat Finish/ 4" Height)
 - [281'3.3" Lf] - WD-02: EL & EL Wood - MDF Ultralight (Color: PT-02 to Match Wall Color/ 7-1/4" Eased Edge Base)

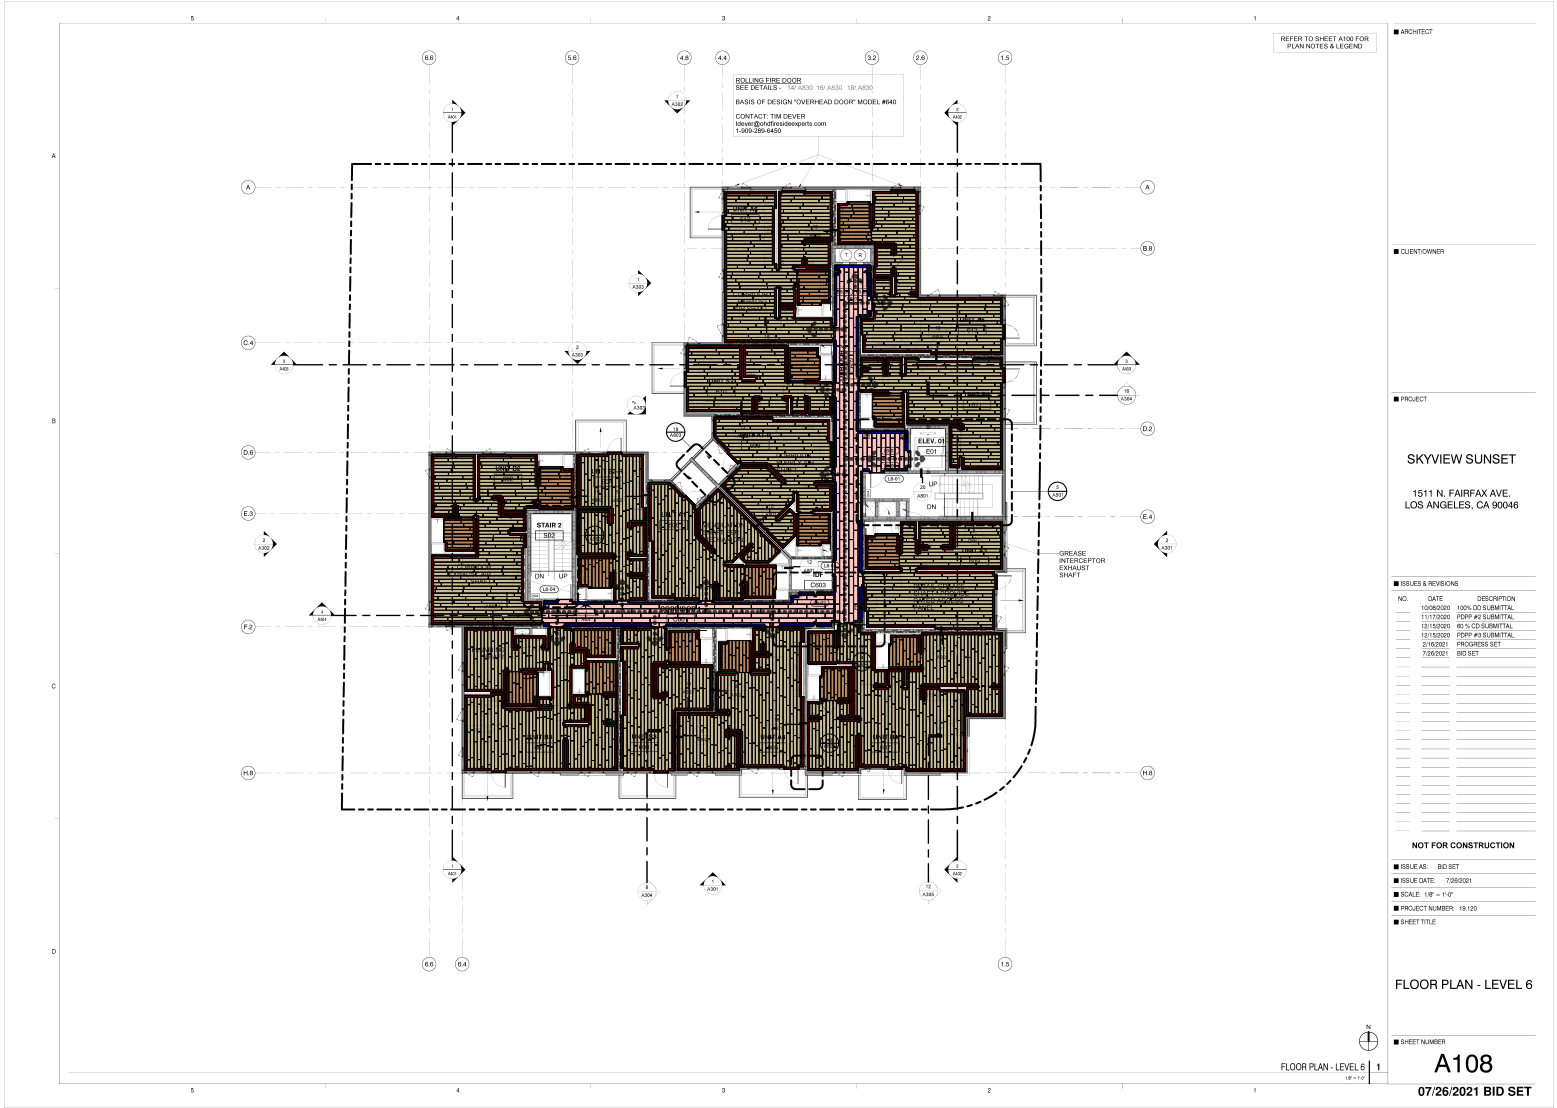

18 August 2021 : 7901 Sunset Skyview_Callidus_08.16.2021
1511 N. Farifax Avenue, Los Angeles, CA. 90046

Valencia Estimates LLC.

Shop Drawings

Scale 1:500 (original drawing scale 1:96)

Square Footage/ Linear Feet Per Floor: [NET AMOUNT]

[5,763.68 Sf] - WD-03: Paradigm - Conquest Collec. (Color: Ceramic Bead #CON2004PAD/ 9" x 72" x 20mill LVT Planks)


[754.64 Sf] - WD-03B: Paradigm - Conquest Collec. (Color: Ceramic Bead #CON2004PAD/ 9" x 72" x 20mill LVT Planks)

[923.06 Sf] - C-01: Shaw Contract - Turn Tile Collec. (Color: Endurance #04505/ 12" x 48" Cpt Tile w/ EcoWorx Back)

[2,075'1.4" Lf] - WD-04: MDF Wall Base (Color: To Match Wall Color w/ Flat Finish/ 4" Height)

[248'10.7" Lf] - WD-02: EL & EL Wood - MDF Ultralight (Color: PT-02 to Match Wall Color/ 7-1/4" Eased Edge Base)

[32' Lf] - Johnsonite - Baseworks Thermoset Type TS Rubber Base (Color: TBD/ Height TBD)

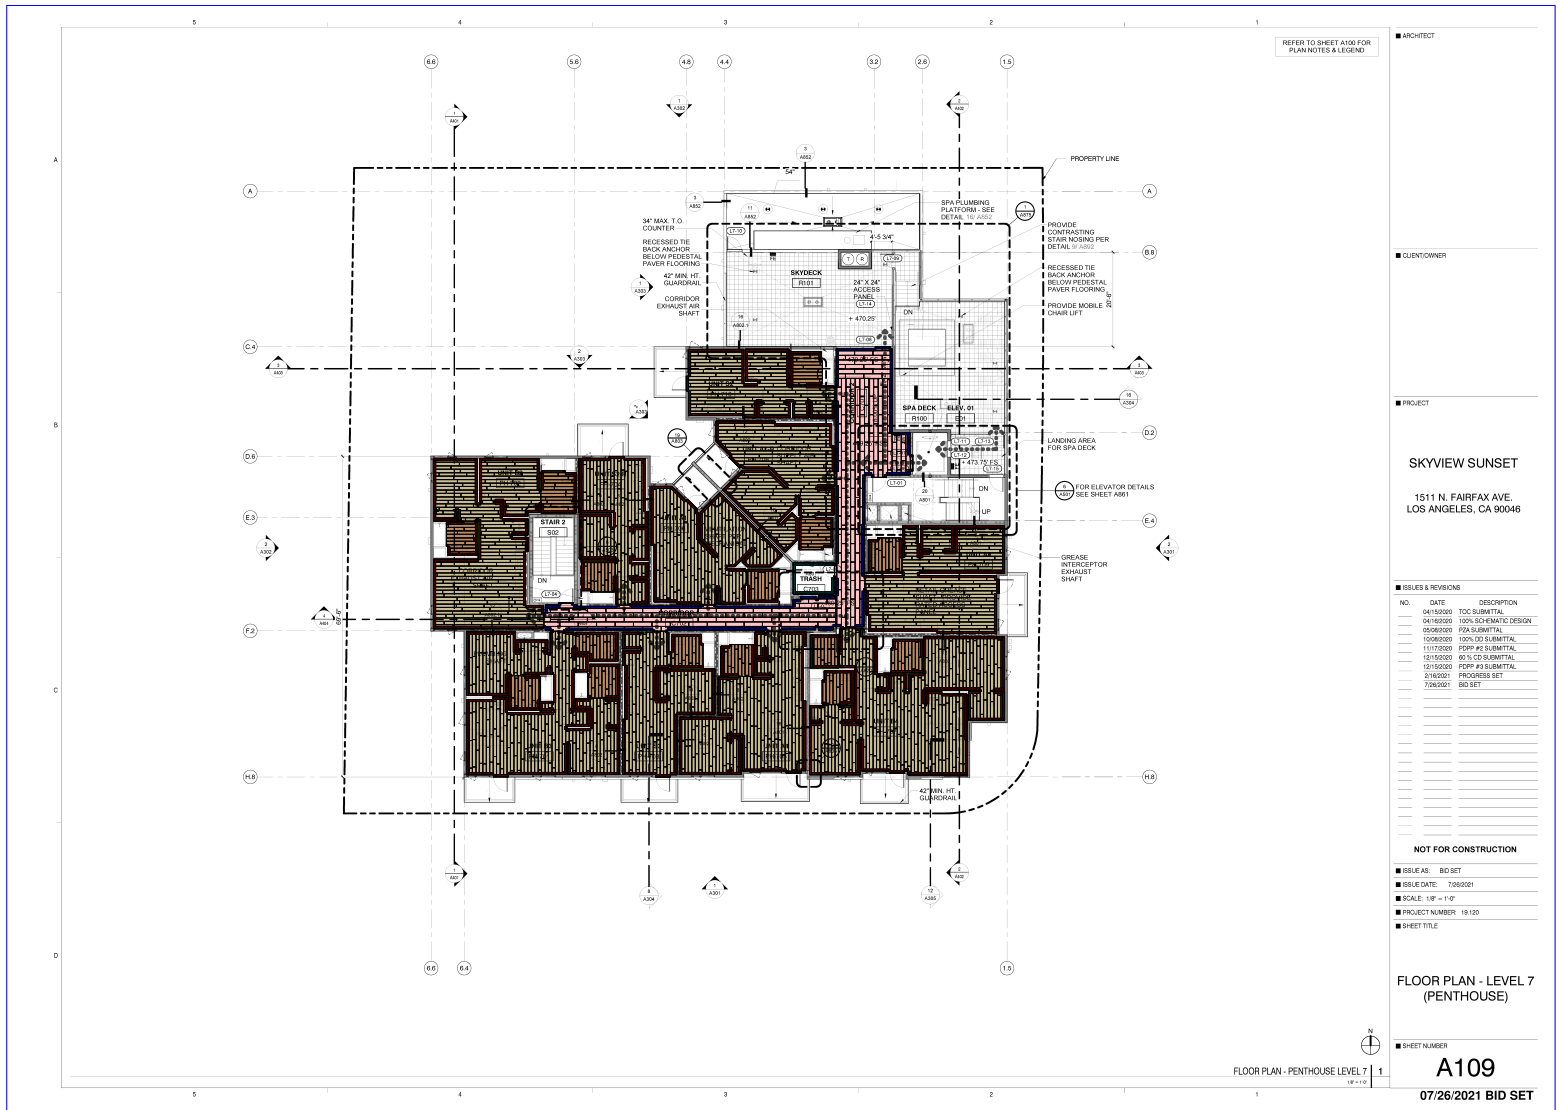

Scale 1:500 (original drawing scale 1:96)

[illegible]

TPO - COOL ROOFING



Sika Sarnafil® COOL ROOFING

With Sika Sarnafil's advanced technology, you can be sure to get the most out of your TPO roof. Sika Sarnafil's TPO roofing systems are proven to last 20+ years, with a proven track record of performance in all climates.

ECO-FRIENDLY


Sika Sarnafil's TPO roofing systems are made of 100% virgin polypropylene and are free of chlorine, CFCs, HCFCs and other harmful substances. Sika Sarnafil's TPO roofing systems are also recyclable.

Performance

Sika Sarnafil's TPO roofing systems are proven to last 20+ years, with a proven track record of performance in all climates.

Safe Refurbishment with Sika® – Sika® is a leader in the construction industry, with a proven track record of performance in all climates. Sika Sarnafil's TPO roofing systems are proven to last 20+ years, with a proven track record of performance in all climates.

Thickness	Wind Uplift	Wind Uplift	Wind Uplift	Wind Uplift	Wind Uplift	Wind Uplift	Wind Uplift	Wind Uplift	Wind Uplift
1/8"	150	150	150	150	150	150	150	150	150
1/4"	300	300	300	300	300	300	300	300	300
3/8"	450	450	450	450	450	450	450	450	450
1/2"	600	600	600	600	600	600	600	600	600
5/8"	750	750	750	750	750	750	750	750	750
3/4"	900	900	900	900	900	900	900	900	900
1"	1050	1050	1050	1050	1050	1050	1050	1050	1050
1 1/4"	1200	1200	1200	1200	1200	1200	1200	1200	1200
1 1/2"	1350	1350	1350	1350	1350	1350	1350	1350	1350
1 3/4"	1500	1500	1500	1500	1500	1500	1500	1500	1500
2"	1650	1650	1650	1650	1650	1650	1650	1650	1650
2 1/4"	1800	1800	1800	1800	1800	1800	1800	1800	1800
2 1/2"	1950	1950	1950	1950	1950	1950	1950	1950	1950
2 3/4"	2100	2100	2100	2100	2100	2100	2100	2100	2100
3"	2250	2250	2250	2250	2250	2250	2250	2250	2250
7 1/4"	4800	4800	4800	4800	4800	4800	4800	4800	4800
7 1/2"	4950	4950	4950	4950	4950	4950	4950	4950	4950
7 3/4"	5100	5100	5100	5100					

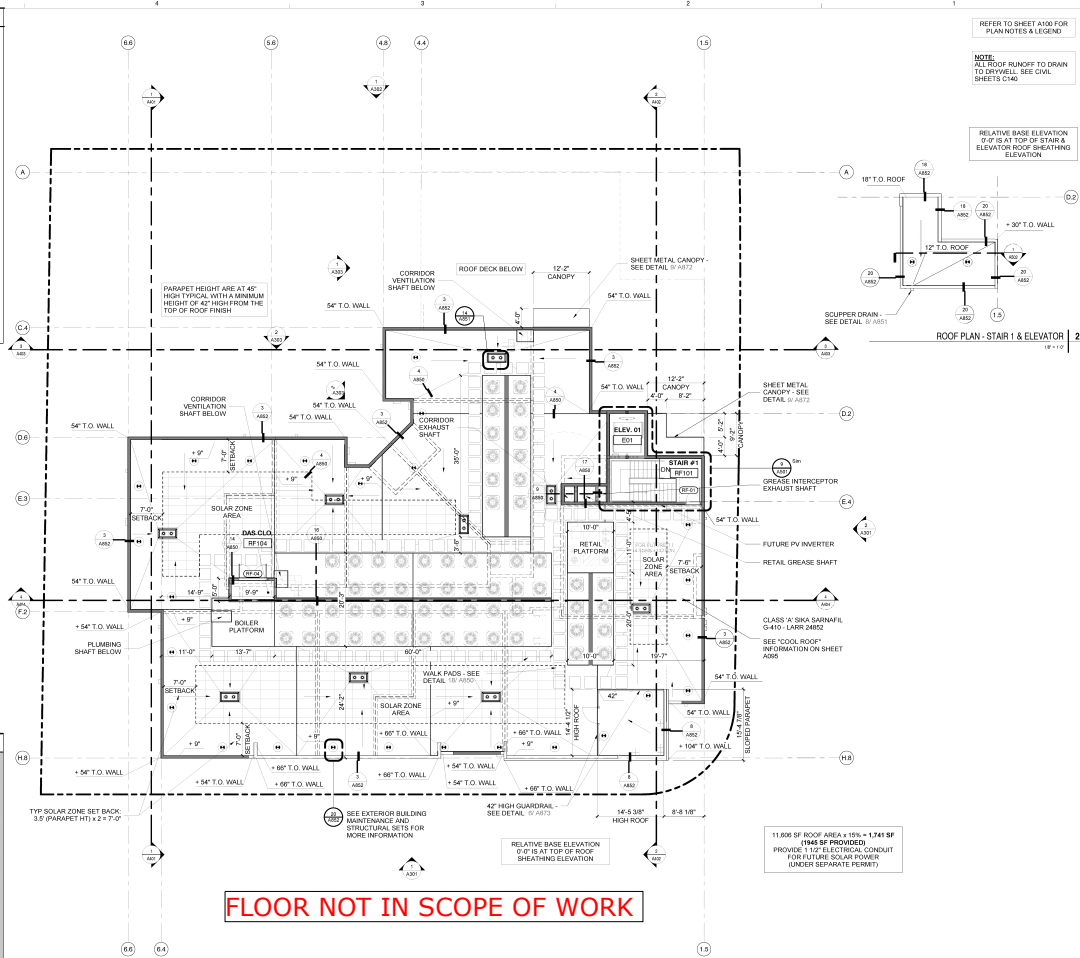[illegible]

ROOF PLAN

■ SHEET NUMBER

A110

07/26/2021 BID SET