

Cline Elementary School

13 October 2021 : Cline Elementary School_Callidus_10.13.2021
1550 West Boulevard, Friendswood, TX. 77546

Valencia Estimates LLC.

Shop Drawings


Based on the following Drawings:

Cline Elementary School Campus Replacement (Project no. 20380)

****1st and 2nd Floors Only****

DATED: 09.24.2021 (75% Construction Documents)


MATERIAL COLOR SUMMARY

 	WF-1: Nydree Flooring - Plainsawn White Oak (Color: Antique Barrel/ 5-1/4" x 12" to 47" Rand. Lengths)
	WD-3: Wood Flooring - Specification TBD
	LVT-1: Patcraft - Linocut 1560V Collec. (Color: Mirror #00500/ 9" x 36" x 5mmTHK. LVT Planks w/ DryBack)
	LVT-2: Shaw - Mindful Play Collec. Inspire #0884V (Color: Blue #84429/ 12" x 24" x 2.5mm THK. LVT Planks)
	CPT-1: Shaw - Mindful Play Collec. Think Tile 5T186 (Color: Experience #86535/ 2' x 2' w/ Ecoworx Back)
	CPT-2: Shaw - Cut and Compost Collec. Construct Tile #5T104 (Color: Sector #03585/ 2' x 2' w/ Ecoworx Back)
	CPT-3: Shaw - Cut and Compose Collec. Copy Tile #5T103 (Color: Sector #03585/ 2' x 2' w/ Ecoworx Back)
	CPT- 4: Shaw - All Access Collec. Swift Tile #5T414 (Color: Step #14549/ 2' x 2' w/ Ecoworx Tile)
	CPT-5: Shaw - Shifting Fields Collec. Enclave Tile (Color: Stone #71595/ 18" x 36" w/ Ecoworx Tile Back)
	CPT-6: Shaw - Shifting Fields Collec. Enclave Tile #5T371 (Color: Reservoir #71485/ 18" x 36" w/ Ecoworx)
	RBF-2: Flooring Specification TBD
	B-1: Roppe - Pinnacle Rubber Base Collec. (Color: #193 Black Brown/ 4" Height x 1/8" THK. Rubber Base)
	Transition-1: LVT to Carpet Flooring (Specification TBD)
	Transition-2: LVT to Terrazzo/ Sealed Concrete Flooring (Specification TBD)
	Transition-3: Carpet to Terrazzo/ Sealed Concrete Flooring (Specification TBD)
	Transition-4: Carpet to Carpet Flooring - Different Spec and/or Direction Change (Specification TBD)
	Transition-5: Resilient to Terrazzo/ Sealed Concrete Flooring (Specification TBD)
	Transition-6: Resilient to LVT Flooring (Specification TBD)
	Transition-7: Resilient to Wood Flooring (Specification TBD)
	Transition-8: Resilient to Carpet Flooring (Specification TBD)
	HVSF-1: Tarkett - Omni Sports Active Collec. (Color: Classic Oak/ 2m x 20.5lm x 8.1mm Vinyl Sheet)
	HVSF-2: Tarkett - Omni Sports Active Collec. (Color: Blue Maple/ 2m x 20.5lm x 8.1mm Vinyl Sheet)

Scale 1:430 (original drawing scale 1:96)

Material Square Footage Per Floor: 1st Floor Area A

- [1,799sf] - LVT-1: Patcraft - Linocut 1560V Collec. (Color: Mirror #00500/ 9' x 36' x 5mmTHK. LVT Planks w/ DryBack)
[155sf] - CPT-1: Shaw - Mindful Play Collec. Think Tile 5T186 (Color: Experience #86535/ 2' x 2' w/ Ecoworx Back)
[188sf] - CPT- 4: Shaw - All Access Collec. Swift Tile #5T414 (Color: Step #14549/ 2' x 2' w/ Ecoworx Tile)
[3,303sf] - CPT-5: Shaw - Shifting Fields Collec. Enclave Tile (Color: Stone #71595/ 18" x 36" w/ Ecoworx Tile Back)
[1,668lf] - B-1: Roppe - Pinnacle Rubber Base Collec. (Color: #193 Black Brown/ 4" Height x 1/8" THK. Rubber Base)

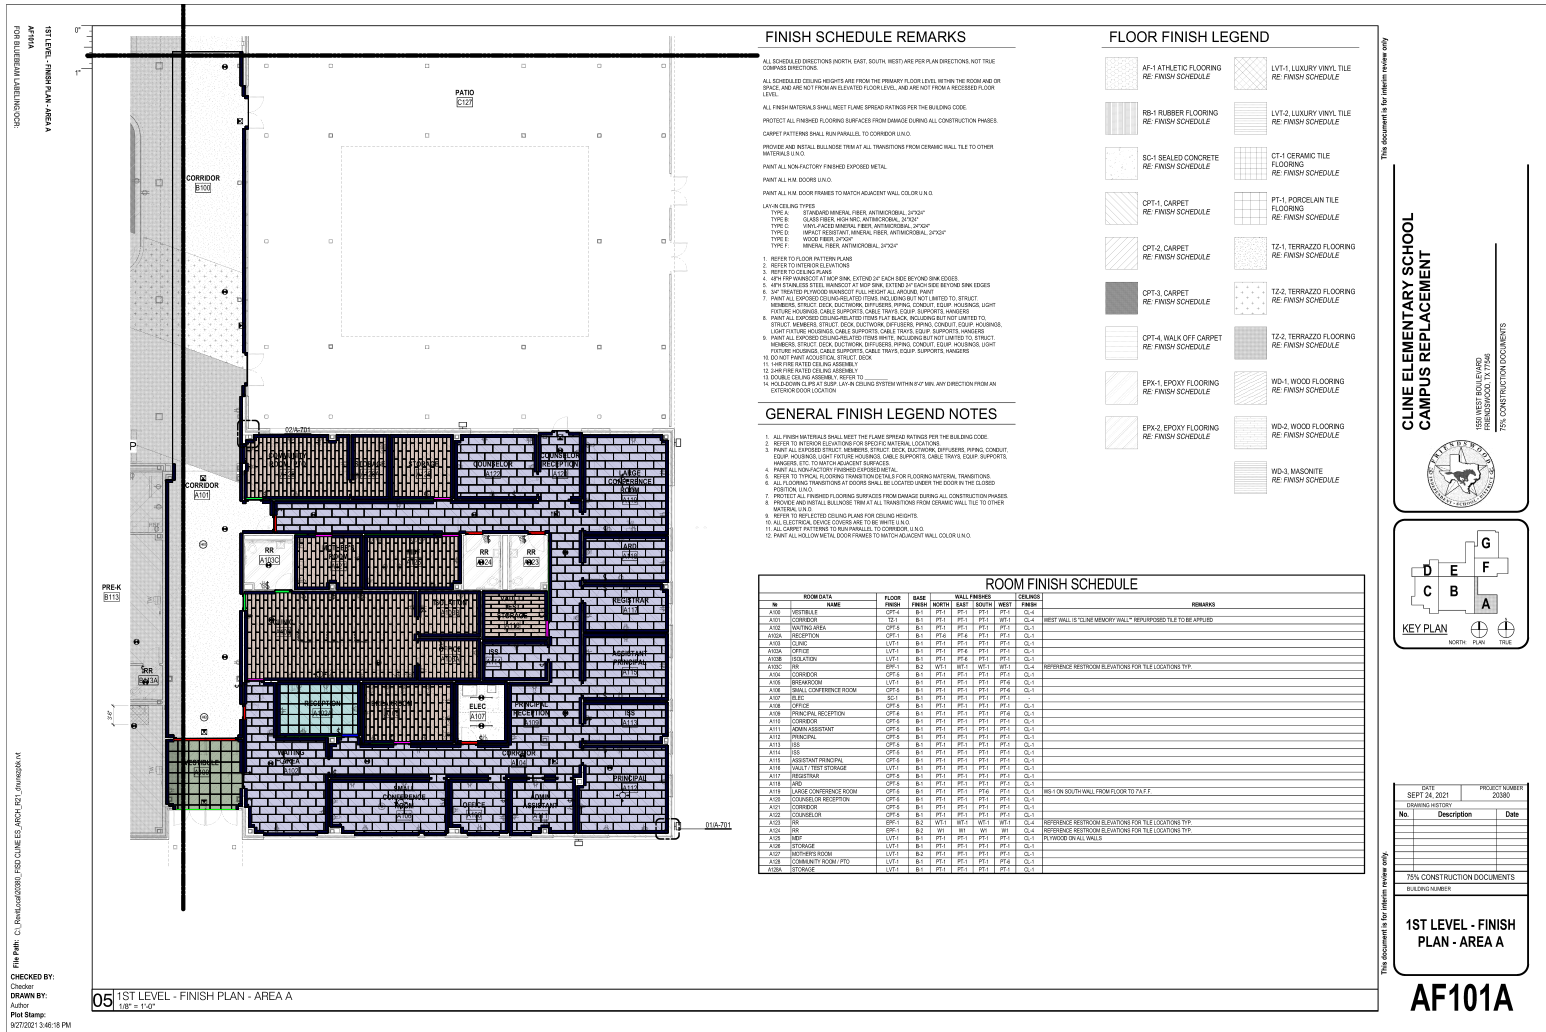

Shop Drawings

Material Square Footage Per Floor: 1st Floor Area D

[2,215sf] - LVT-1: Patcraft - Linocut 1560V Collec. (Color: Mirror #00500/ 9" x 36" x 5mmTHK. LVT Planks w/ DryBack)
 [2,432sf] - CPT-1: Shaw - Mindful Play Collec. Think Tile 5T186 (Color: Experience #86535/ 2' x 2' w/ Ecoworx Back)
 [586sf] - RBF-2: Flooring Specification TBD
 [168sf] - CPT-5: Shaw - Shifting Fields Collec. Enclave Tile (Color: Stone #71595/ 18" x 36" w/ Ecoworx Tile Back)
 [2,073lf] - B-1: Roppe - Pinnacle Rubber Base Collec. (Color: #193 Black Brown/ 4" Height x 1/8" THK. Rubber Base)

[illegible]


Shop Drawings



Scale 1:430 (original drawing scale 1:96)

Material Square Footage Per Floor: 1st Floor Area G

- [548sf] - LVT-1: Patcraft - Linocut 1560V Collec. (Color: Mirror #00500/ 9" x 36" x 5mmTHK. LVT Planks w/ DryBack)
[237sf] - LVT-2: Shaw - Mindful Play Collec. Inspire #0884V (Color: Blue #84429/ 12" x 24" x 2.5mm THK. LVT Planks)
[1,160sf] - WD-3: Wood Flooring - Specification TBD
[3,716sf] - HVSF-1: Tarkett - Omni Sports Active Collec. (Color: Classic Oak/ 2m x 20.5lm x 8.1mm Vinyl Sheet)
[1,294sf] - HVSF-2: Tarkett - Omni Sports Active Collec. (Color: Blue Maple/ 2m x 20.5lm x 8.1mm Vinyl Sheet)
[969lf] - B-1: Roppe - Pinnacle Rubber Base Collec. (Color: #193 Black Brown/ 4" Height x 1/8" THK. Rubber Base)

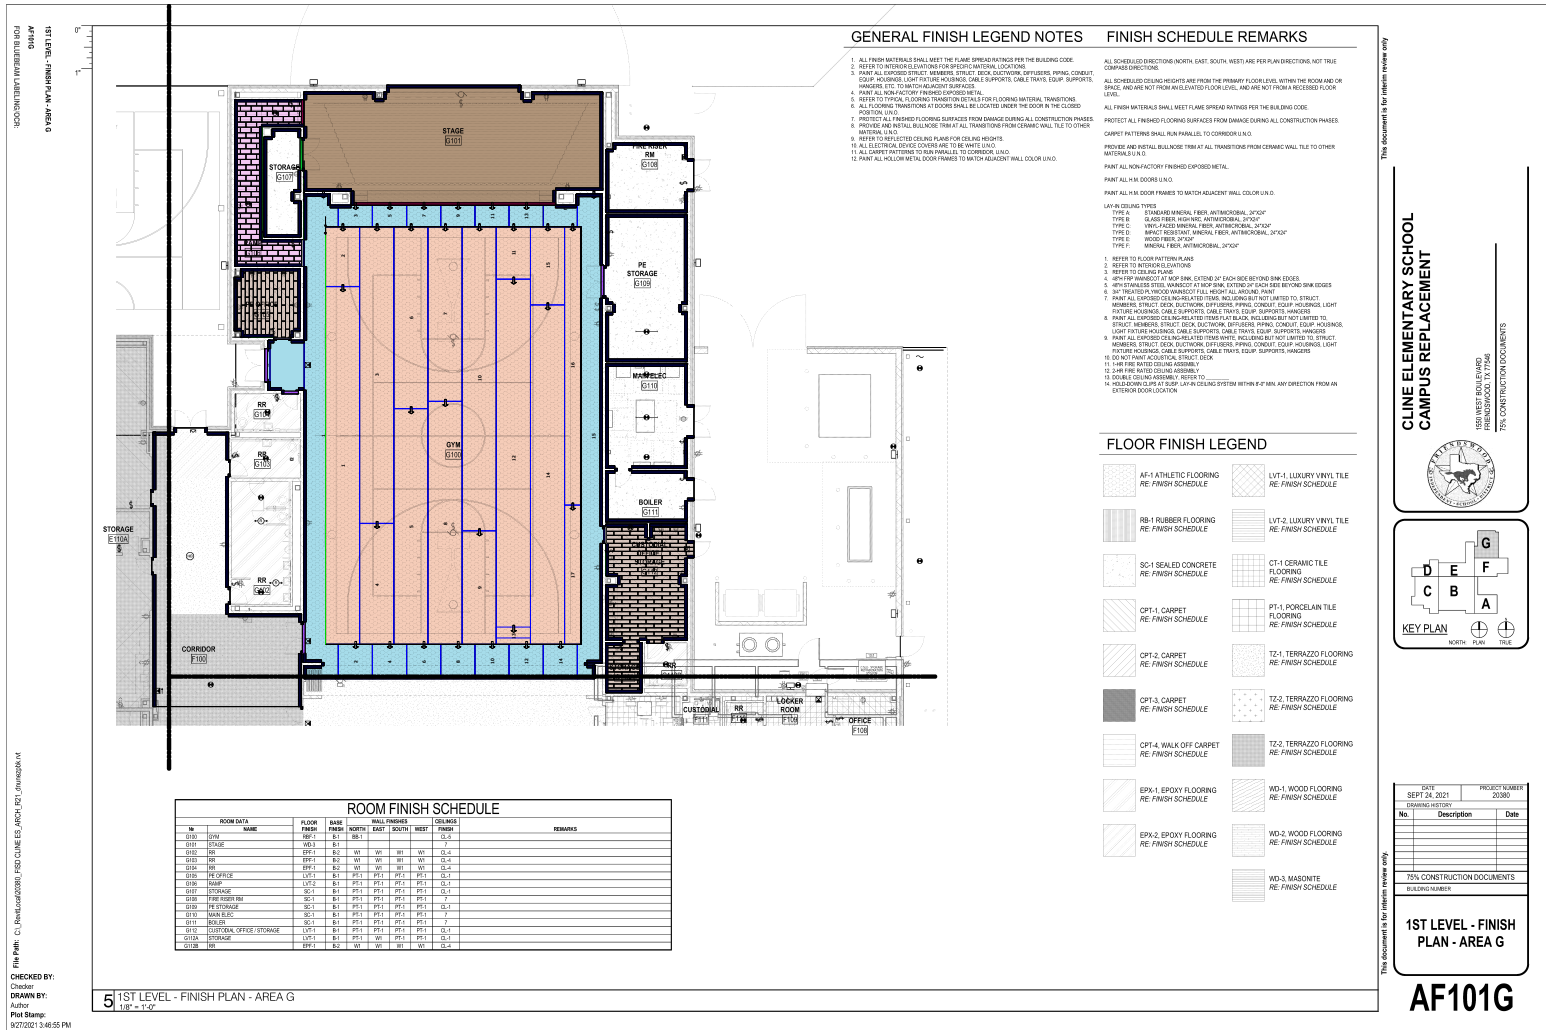

Cline Elementary School

14 October 2021 : Cline Elementary School_Callidus_10.13.2021
1550 West Boulevard, Friendswood, TX. 77546


Shop Drawings

Valencia Estimates LLC.

Scale 1:430 (original drawing scale 1:96)

Material Square Footage Per Floor: 2nd Floor Area B

- [1,312sf] - LVT-2: Shaw - Mindful Play Collec. Inspire #0884V (Color: Blue #84429/ 12" x 24" x 2.5mm THK. LVT Planks)
- [5,373sf] - CPT-1: Shaw - Mindful Play Collec. Think Tile 5T186 (Color: Experience #86535/ 2' x 2' w/ Ecoworx Back)
- [2,965sf] - CPT-5: Shaw - Shifting Fields Collec. Enclave Tile (Color: Stone #71595/ 18" x 36" w/ Ecoworx Tile Back)
- [1,464sf] - CPT-6: Shaw - Shifting Fields Collec. Enclave Tile #5T371 (Color: Reservoir #71485/ 18" x 36" w/ Ecoworx)
- [1,592lf] - B-1: Roppe - Pinnacle Rubber Base Collec. (Color: #193 Black Brown/ 4" Height x 1/8" THK. Rubber Base)

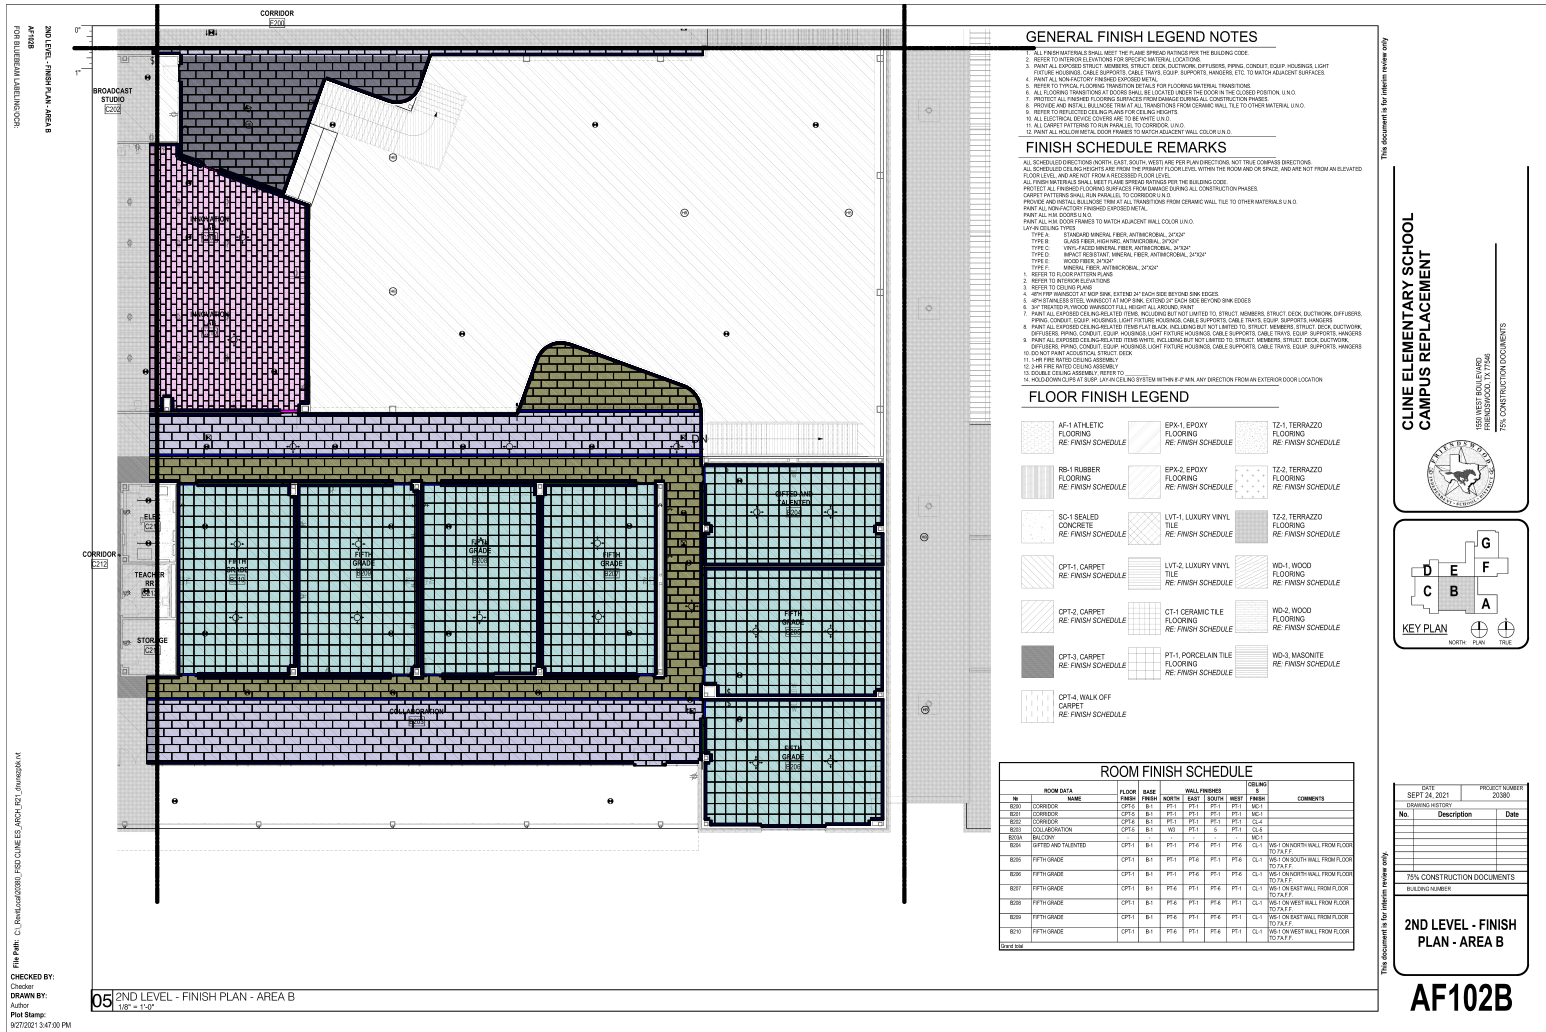

Shop Drawings

Scale 1:430 (original drawing scale 1:96)

Material Square Footage Per Floor: 2nd Floor Area C

[1,316sf] - LVT-2: Shaw - Mindful Play Collec. Inspire #0884V (Color: Blue #84429/ 12" x 24" x 2.5mm THK. LVT Planks)
 [1,370sf] - LVT-1: Patcraft - Linocut 1560V Collec. (Color: Mirror #00500/ 9" x 36" x 5mmTHK. LVT Planks w/ DryBack)
 [6,400sf] - CPT-1: Shaw - Mindful Play Collec. Think Tile 5T186 (Color: Experience #86535/ 2' x 2' w/ Ecoworx Back)
 [2,305sf] - CPT-5: Shaw - Shifting Fields Collec. Enclave Tile (Color: Stone #71595/ 18" x 36" w/ Ecoworx Tile Back)
 [1,366sf] - CPT-6: Shaw - Shifting Fields Collec. Enclave Tile #5T371 (Color: Reservoir #71485/ 18" x 36" w/ Ecoworx)
 [561sf] - RBF-2: Flooring Specification TBD
 [2,740lf] - B-1: Roppe - Pinnacle Rubber Base Collec. (Color: #193 Black Brown/ 4" Height x 1/8" THK. Rubber Base)




Shop Drawings

Scale 1:430 (original drawing scale 1:96)

Material Square Footage Per Floor: 2nd Floor Area D

[510sf] - LVT-2: Shaw - Mindful Play Collec. Inspire #0884V (Color: Blue #84429/ 12" x 24" x 2.5mm THK. LVT Planks)
 [233sf] - LVT-1: Patcraft - Linocut 1560V Collec. (Color: Mirror #00500/ 9" x 36" x 5mmTHK. LVT Planks w/ DryBack)
 [3,157sf] - CPT-1: Shaw - Mindful Play Collec. Think Tile 5T186 (Color: Experience #86535/ 2' x 2' w/ Ecoworx Back)
 [1,524sf] - CPT-5: Shaw - Shifting Fields Collec. Enclave Tile (Color: Stone #71595/ 18" x 36" w/ Ecoworx Tile Back)
 [376sf] - CPT-6: Shaw - Shifting Fields Collec. Enclave Tile #5T371 (Color: Reservoir #71485/ 18" x 36" w/ Ecoworx)
 [558sf] - RBF-2: Flooring Specification TBD
 [1,345lf] - B-1: Roppe - Pinnacle Rubber Base Collec. (Color: #193 Black Brown/ 4" Height x 1/8" THK. Rubber Base)

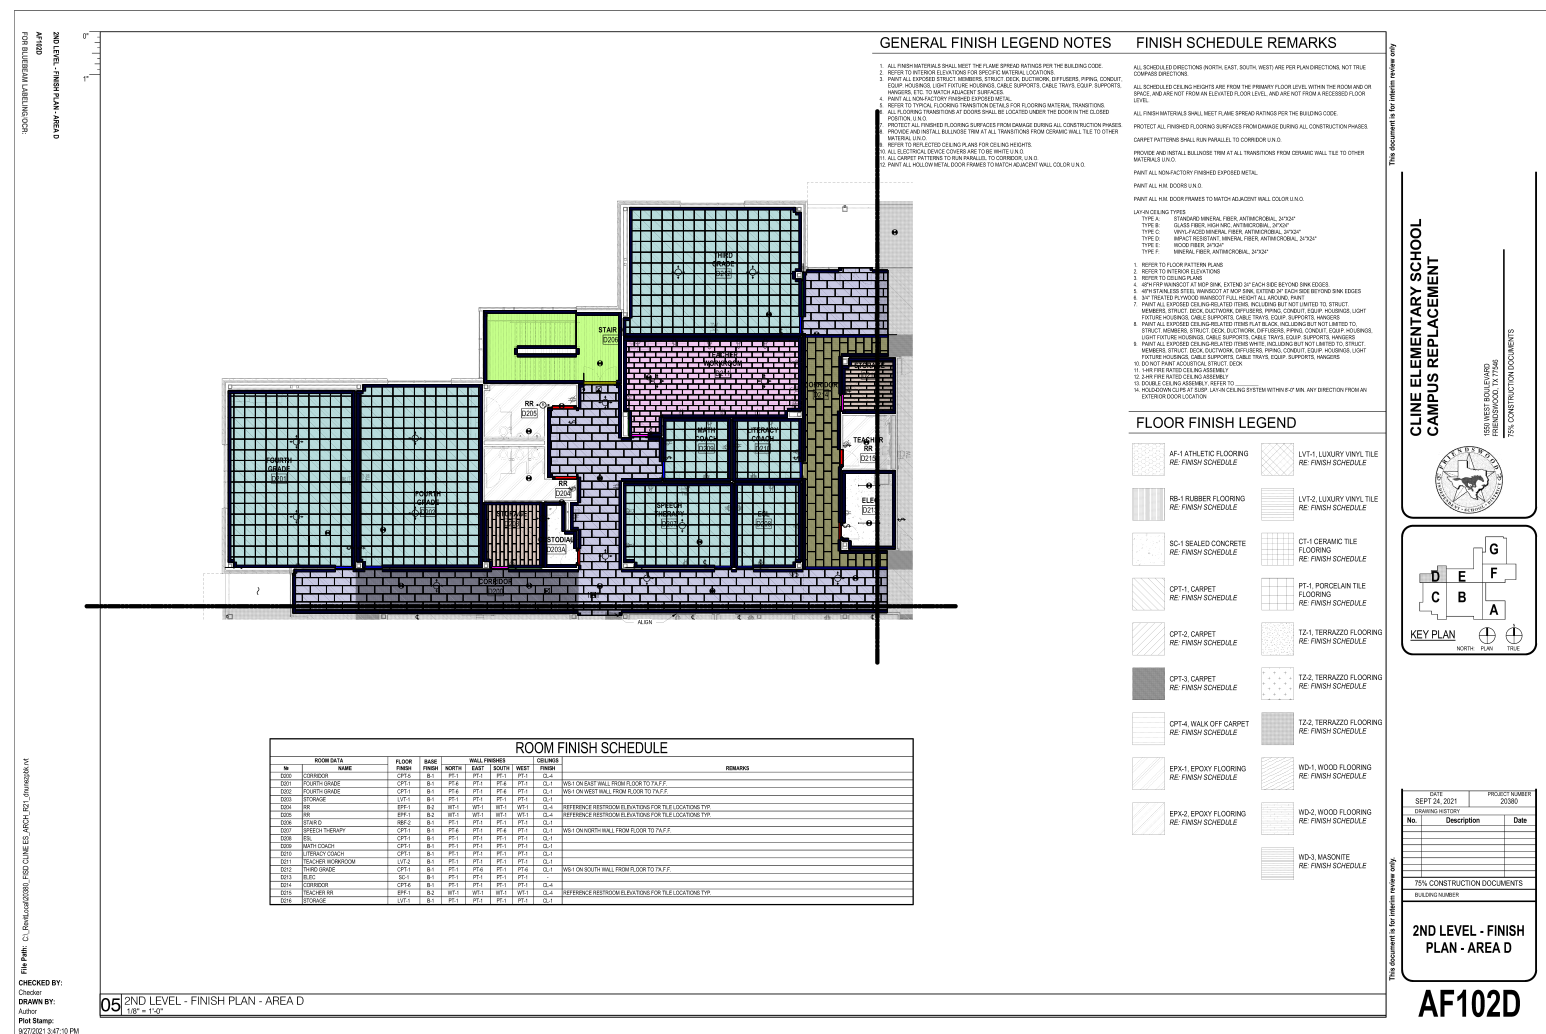

Shop Drawings

